


PARTIAL 2 LANE SECTION (BY APPROVAL OF THE CITY ENGINEER ONLY)

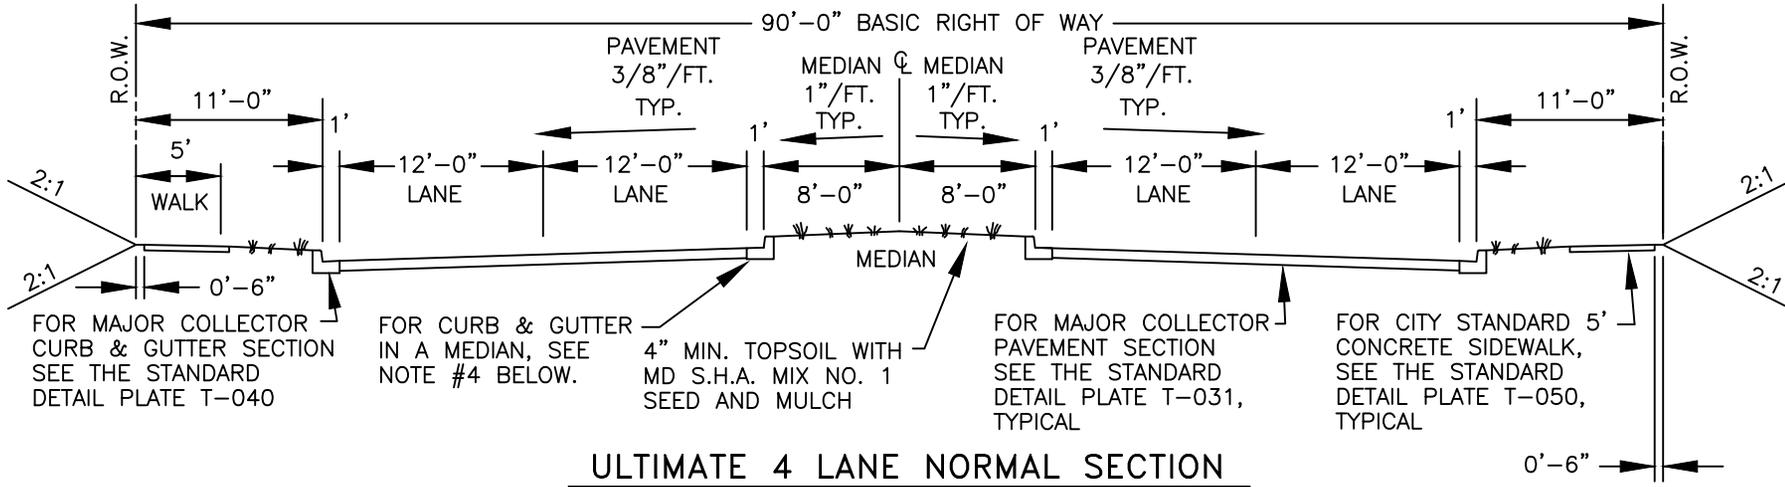

ULTIMATE 4 LANE NORMAL SECTION

NOTES

1. CITY STANDARD 5'-0" WIDE CONCRETE SIDEWALK IS REQUIRED ON BOTH SIDES OF THE MAJOR COLLECTOR STREET AS SHOWN ABOVE.
2. DESIGN AND CONSTRUCT TRAFFIC BARRIERS IN COMPLIANCE WITH THE MD DEPARTMENT OF TRANSPORTATION S.H.A. BOOK OF STANDARDS (LATEST EDITION) WHERE AND WHEN REQUIRED BY AASHTO.
3. THE CUT OR FILL SIDE SLOPES SHALL BE 2:1 OR FLATTER. IN "CITY LIGHT" EASEMENTS PROVIDE 4:1 SLOPES OR FLATTER.
4. IN A MEDIAN, THE CURB GUTTER PAN SHALL HAVE A REVERSE SLOPE OF 3/8" PER FOOT TO MATCH THE CROSS SLOPE OF THE STREET PAVEMENT (ALSO REFER TO STANDARD PLATE T-040).



CITY OF HAGERSTOWN, MARYLAND – ENGINEERING DIVISION

**TRANSPORTATION STANDARD DETAIL
CLOSED DRAINAGE SYSTEM
MAJOR COLLECTOR SECTION**

ISSUE DATE: 03-01-2018

REVISIONS	

Plate T-021