
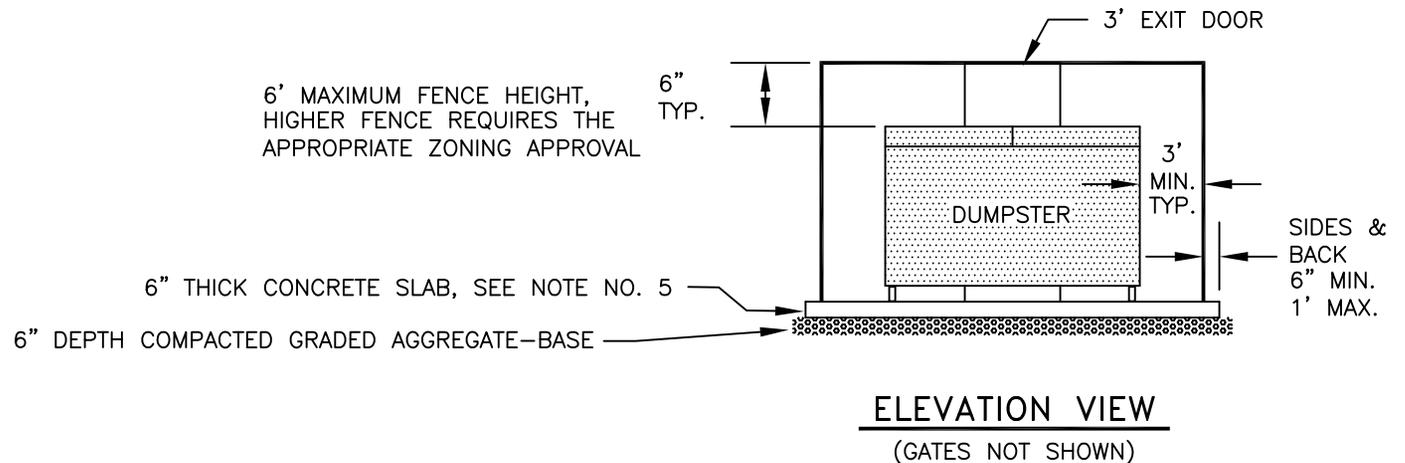


## NOTES

1. WHERE DUMPSTERS ARE USED AN ENCLOSURE IS REQUIRED.
2. ENCLOSURE WALLS SHALL BE MASONRY, WEATHER RESISTANT WOOD, CHAIN LINK WITH SLATS, VINYL, ETC. THE FINAL DESIGN OF THE ENCLOSURE SHALL BE SUBJECT TO THE APPROVAL OF CITY PLANNING DEPARTMENT. ON A CASE-BY-CASE BASIS, THE PLANNING DEPARTMENT MAY ALLOW THE USE OF LANDSCAPE SCREENING IN LIEU OF AN ENCLOSURE.
3. A CITY OF HAGERSTOWN BUILDING PERMIT IS REQUIRED EITHER SEPARATE OR AS A PART OF THE OVERALL SITE CONSTRUCTION.
4. THE LOCATION OF THE DUMPSTER ENCLOSURE SHALL BE SITE SPECIFIC, BUT AT A NON-CONSPICUOUS LOCATION APPROVED AS A PART OF THE SITE PLAN AND/OR BUILDING PERMIT.
5. THE ENCLOSURE SLAB SHALL BE MD DEPT. OF TRANS. S.H.A. MIX NO. 3 CONCRETE, 3,500 P.S.I. COMPRESSIVE STRENGTH AT 28 DAYS WITH 5%-8% AIR ENTRAINMENT, 2"-5" SLUMP AND A LIGHT BROOM FINISH. DO NOT ADD WATER TO THE SURFACE FOR FINISHING. THE SLAB SHALL BE REINFORCED WITH #3 REBAR STEEL 6" O.C.E.W. OR 6X6-W4.0XW4.0 W.W.F. 2" UP FROM THE BOTTOM OF THE SLAB WITH 2" CLEAR TO ALL EDGES. THE SLAB THICKNESS SHALL BE 6". SLAB SLOPE SHALL BE SITE SPECIFIC.
- \* 6. THE 3'-0" EXIT DOOR SHOWN IS OPTIONAL BUT THE GATES FOR THE DUMPSTER ACCESS ARE REQUIRED AND SHALL HAVE LATCHES.
7. THE REQUIREMENTS SHOWN HERE ARE MINIMAL. CONTACT YOUR WASTE HAULER FOR ALL OTHER REQUIREMENTS.

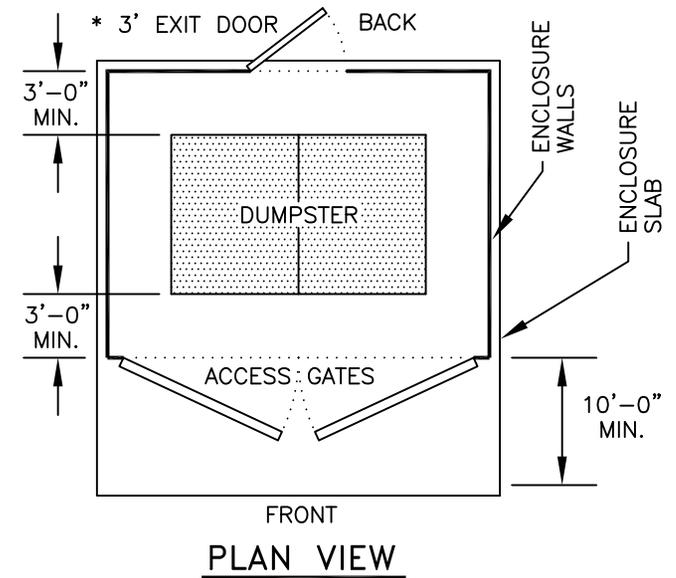

CITY OF HAGERSTOWN, MARYLAND – ENGINEERING AND INSPECTIONS DEPARTMENT

## MISCELLANEOUS STANDARD DETAIL DUMPSTER ENCLOSURE REQUIREMENTS

ISSUE DATE: 01-01-03

REVISIONS

01-01-07	

**Plate M-023**