


SECTION AA
SCALE: 1/2" = 1'

NOTES

1. THIS DETAIL IS INTENDED TYPICALLY FOR CONFINED SPACE SITUATIONS SUCH AS THE DOWNTOWN AREA.
2. THE 5" CONCRETE SIDEWALK SHALL EXTEND 5'0" BEYOND THE ROOT ZONE.
3. REFER TO CITY OF HAGERSTOWN STANDARD DETAIL PLATE T-050 FOR ADDITIONAL INFORMATION.
4. ONCE ROOTS ARE UNCOVERED THE CITY ARBORIST SHALL DETERMINE IF ANY ROOTS ARE TO BE PRUNED OR NOT. ALL PRUNING SHALL BE PERFORMED BY THE CITY ARBORIST. PRUNING WILL ONLY BE CONSIDERED IF RAMPING ALONE IS INSUFFICIENT.

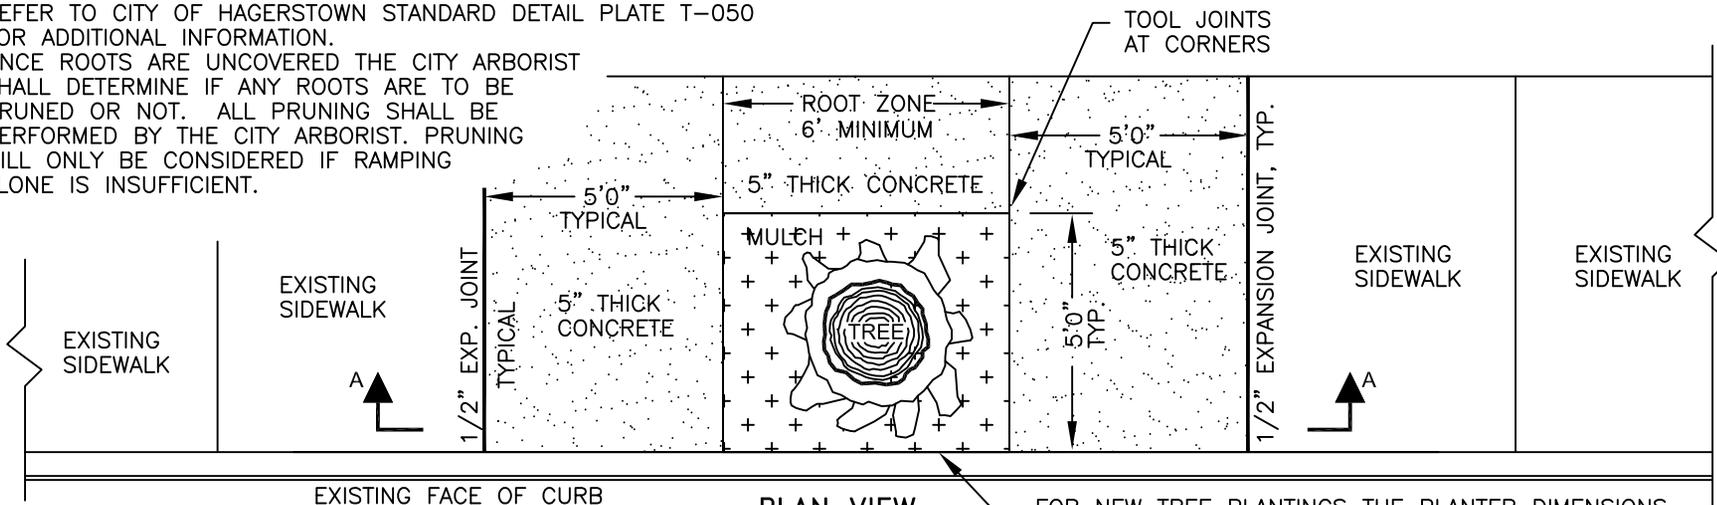

PLAN VIEW
SCALE: 1/4" = 1'

FOR NEW TREE PLANTINGS THE PLANTER DIMENSIONS SHALL MATCH THOSE FOR THE TREE SPECIES IN ACCORDANCE WITH STANDARD DETAILS M-14.1, M-14.2, M-14.3.



CITY OF HAGERSTOWN, MARYLAND - ENGINEERING AND INSPECTIONS DEPARTMENT

**TRANSPORTATION STANDARD DETAIL
SIDEWALK REPAIR AT EXISTING TREE
CONFINED SIDEWALK AREAS**

ISSUE DATE: 01-01-07

REVISIONS

Plate M-015