


NOTES

1. THIS DETAIL IS INTENDED TYPICALLY FOR SITUATIONS WHERE THE SIDEWALK CAN BE MOVED HORIZONTALLY AND RAISED VERTICALLY.
2. THE 5" CONCRETE SIDEWALK SHALL EXTEND 5'0" BEYOND THE ROOT ZONE.
3. REFER TO CITY OF HAGERSTOWN STANDARD DETAIL PLATE T-050 FOR ADDITIONAL INFORMATION.
4. ONCE ROOTS ARE UNCOVERED THE CITY ARBORIST SHALL DETERMINE IF ANY ROOTS ARE TO BE PRUNED OR NOT. ALL PRUNING SHALL BE PERFORMED BY THE CITY ARBORIST. PRUNING WILL ONLY BE CONSIDERED IF RAMPING ALONE IS INSUFFICIENT.

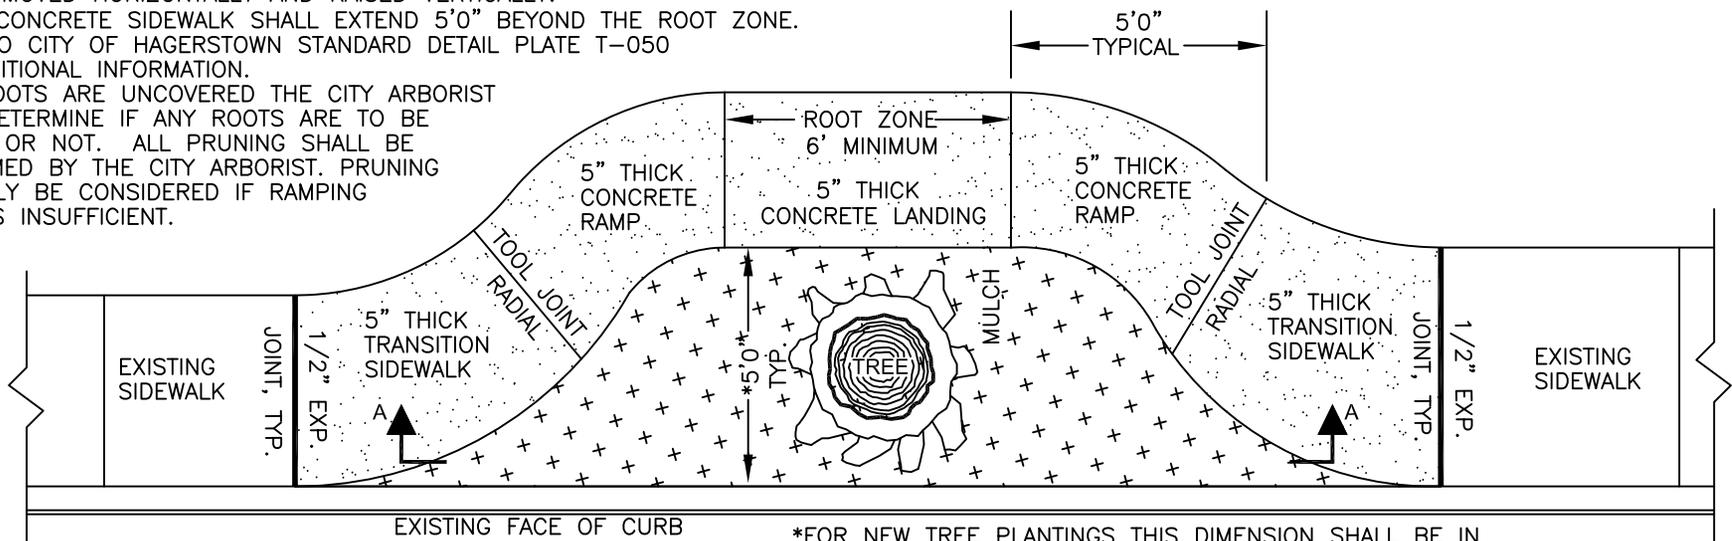

*FOR NEW TREE PLANTINGS THIS DIMENSION SHALL BE IN ACCORDANCE WITH STANDARD DETAILS M-14.1, M-14.2, M-14.3.



CITY OF HAGERSTOWN, MARYLAND – ENGINEERING AND INSPECTIONS DEPARTMENT

TRANSPORTATION STANDARD DETAIL
SIDEWALK REPAIR AT EXISTING TREE
RAMPS AND LANDING

ISSUE DATE: 01-01-07

REVISIONS

Plate M-017