
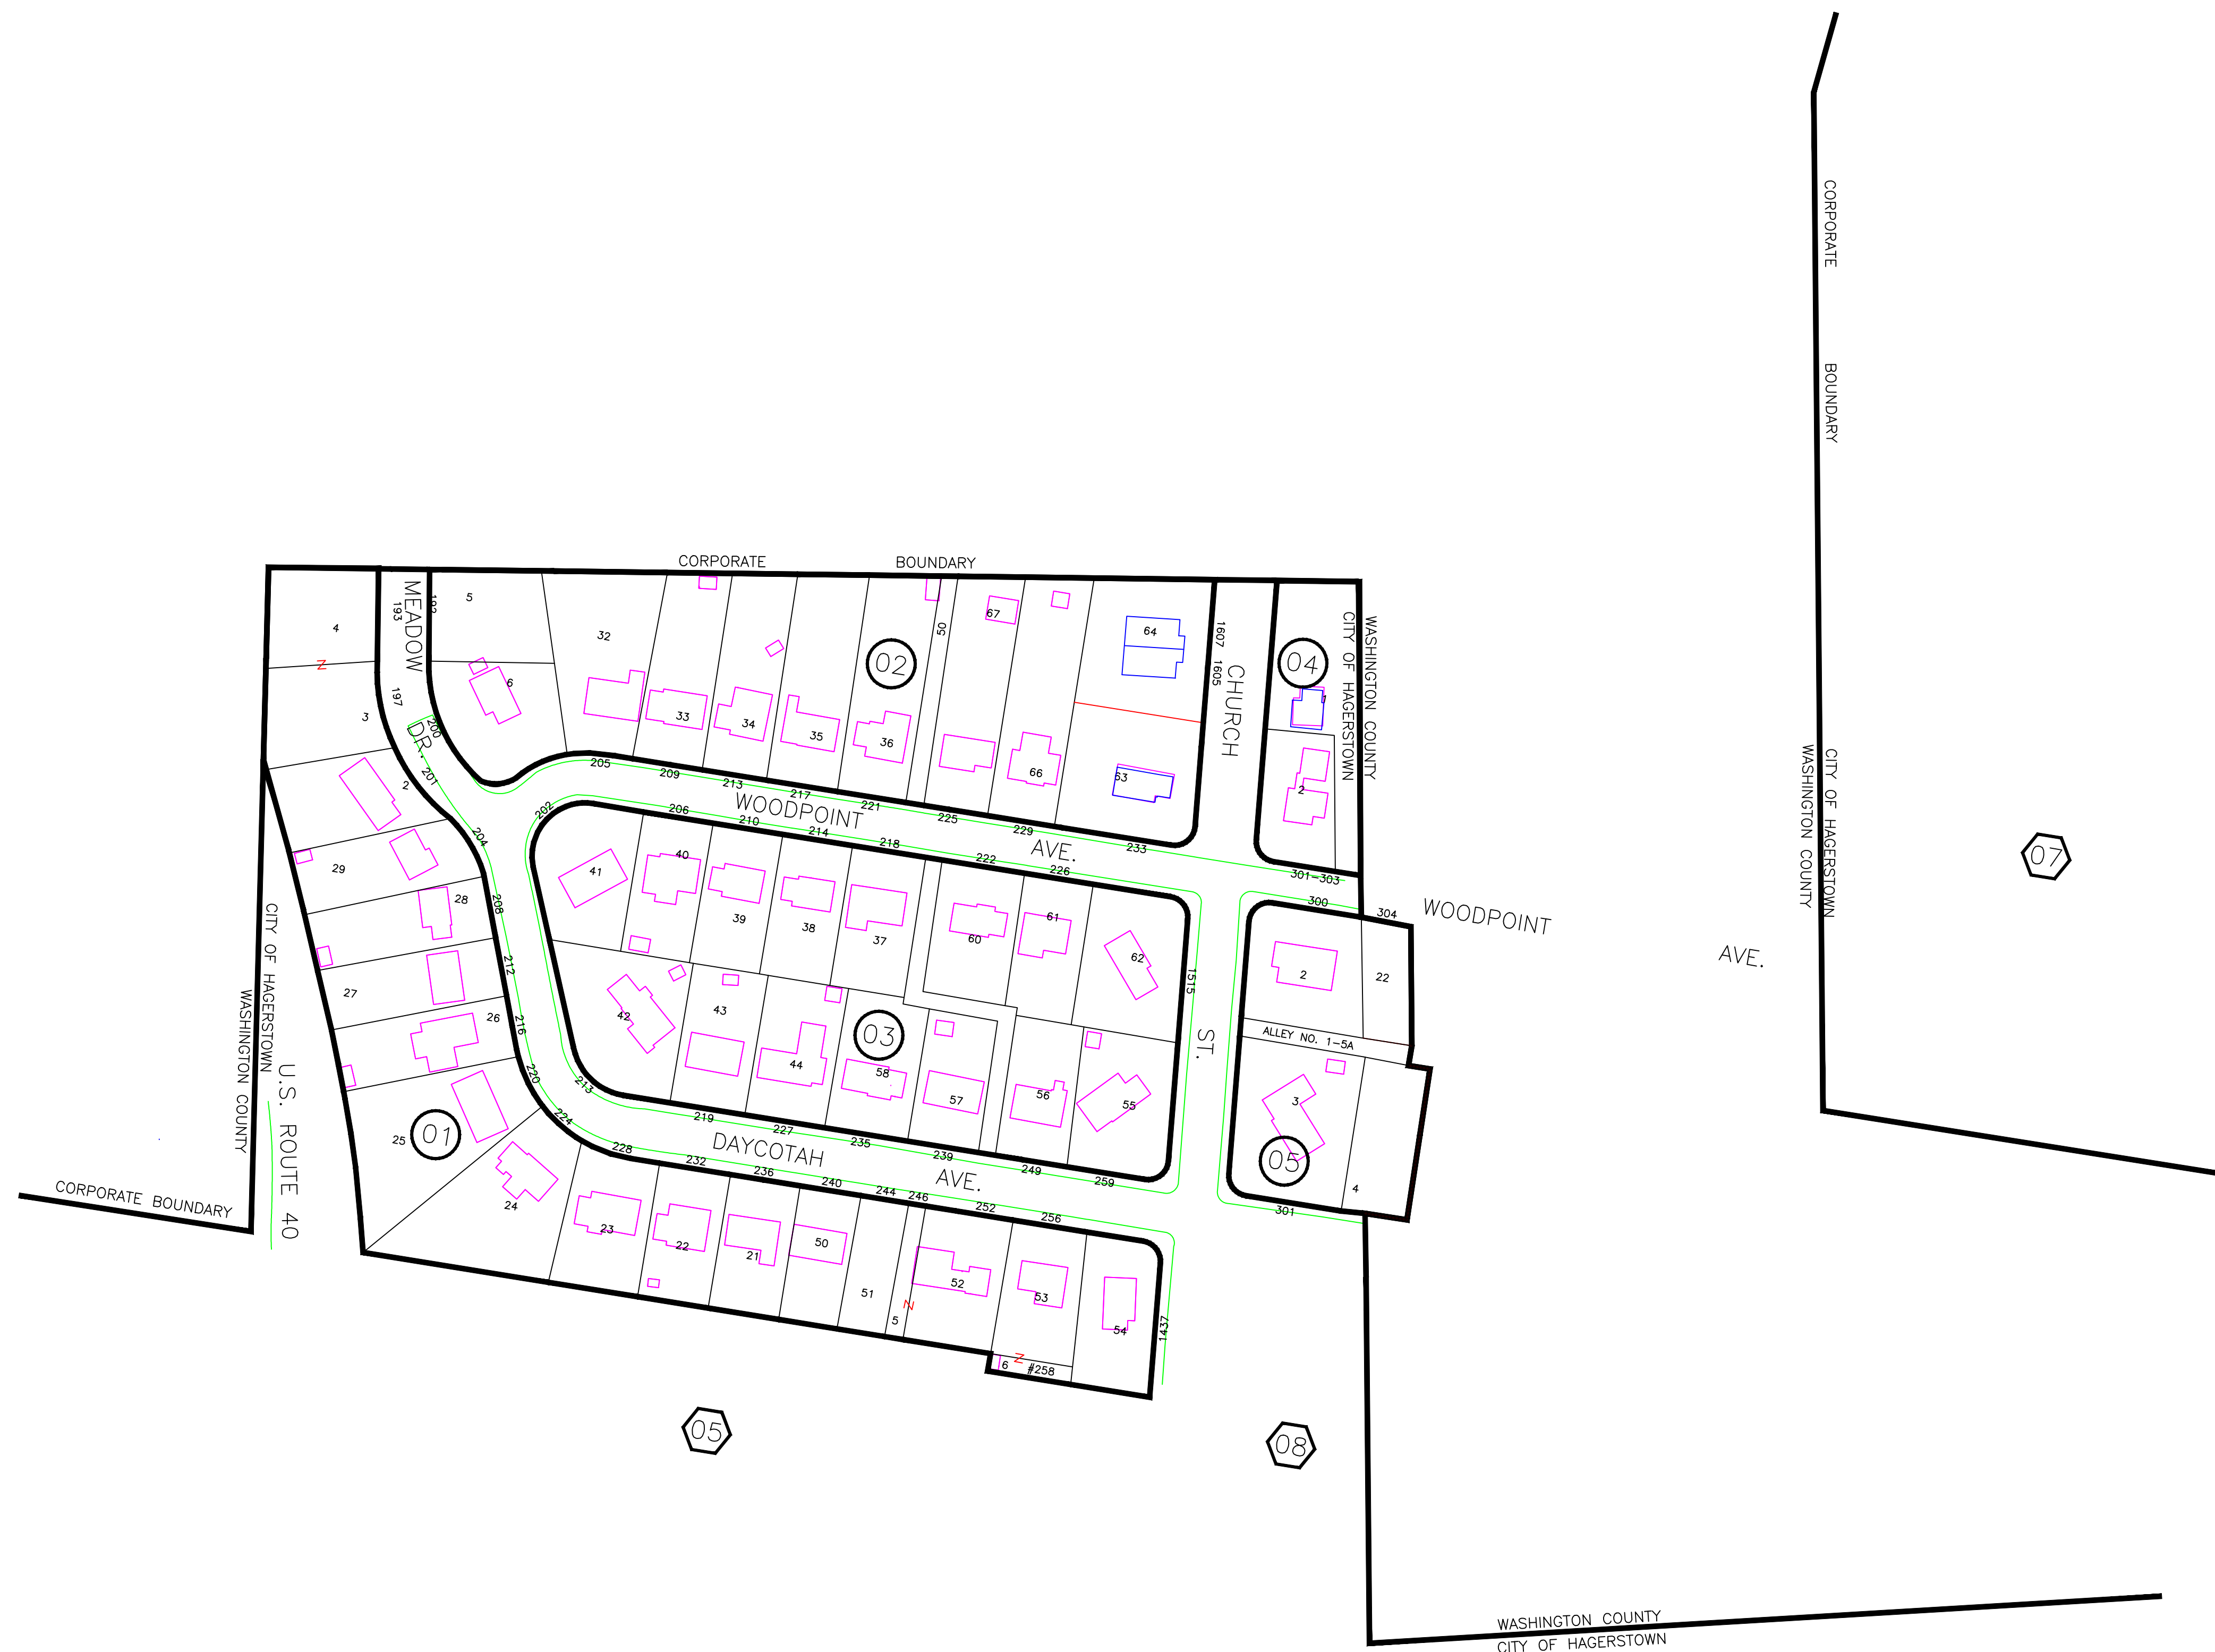


LEGEND		
UNIQUE PARCEL IDENTITY NUMBER	MAP No. 076-01-001	BLOCK No. PARCEL No.
	REFERENCE TO ADJOINING MAP	
	REFERENCE TO BLOCK NUMBER	
02	REFERENCE TO PARCEL NUMBER	

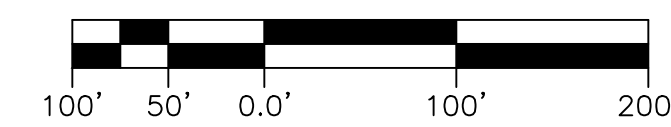

E-911 LEGEND	
	BUILDING FOOTPRINTS 4-2005
	ROAD CARTWAY 4-2005
	PARKING AREA 4-2005

Provided by: E911 Numbers Board,
Spring 2005 Flight.

NOTES: Digital Base - FSJ
2006 Digital photo Base - update
House number Files - redlines transferred
2005 E911 Planimetry - Houses and pavement
Added legal parcel lines - per recorded plats

CITY OF HAGERSTOWN, MARYLAND
ENGINEERING DEPARTMENT

LOCATION City of Hagerstown

TITLE
TAX MAP 6

DRAWN BY	T.Williams	DATE	01-20-02
Revision	T.Williams	DATE	08-18-11
SCALES	HORIZ.: 1" = 100'	VERTICAL:	

APPROVED	FILE NUMBER
DATE	80-002-06
BY	CITY ENGINEER

RED ANNOTATION MAY NOT BE UPDATED
IN THE GIS MASTER DATABASES
PLEASE VERIFY WITH THE ENGINEERING DEPT.
ANY ITEM IN RED