

MARSH RUN

EAST MEMORIAL BLVD.

46

RED ANNOTATION MAY NOT BE UPDATED
IN THE GIS MASTER DATABASES
PLEASE VERIFY WITH THE ENGINEERING DEPT.
ANY ITEM IN RED

30

SOUTH

POTOMAC

31

01

MILL STREET

FREDERICK STREET

MILL STREET

13

HAGER STREET

MULBERRY STREET

47

07

EAST

S. CANNON STREET

BALTIMORE STREET

KING STREET

STREET

ANTETIAM STREET

STREET

STREET

STREET

STREET

STREET

40


E-911 LEGEND

- BUILDING FOOTPRINTS 4-2005
- ROAD CARTWAY 4-2005
- PARKING AREA 4-2005

Provided by: E911 Numbers Board,
Spring 2005 Flight.

LEGEND

- UNIQUE PARCEL IDENTITY NUMBER
- MAP No. 076-01-001
- BLOCK No. 076-01-001
- PARCEL No. 076-01-001
- REFERENCE TO ADJOINING MAP
- REFERENCE TO BLOCK NUMBER
- REFERENCE TO PARCEL NUMBER

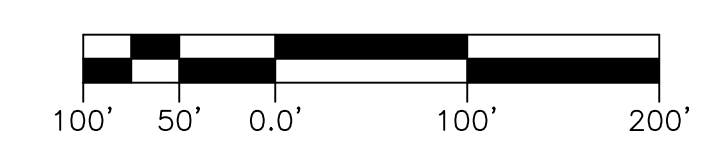

NOTES: Digital Base - FSU
2006 Digital photo Base - update
House number Files - redlines transferred
2005 E911 Planimetry - Houses and pavement
Added legal parcel lines - per recorded plats

CITY OF HAGERSTOWN, MARYLAND
ENGINEERING DEPARTMENT
LOCATION City of Hagerstown

TITLE
TAX MAP 39

DRAWN BY T.Williams DATE 01-15-03

Revision T.Williams DATE 09-15-09

SCALES HORIZ.: 1" = 100' VERTICAL:

APPROVED FILE NUMBER

DATE 80-002-39

BY CITY ENGINEER