

RED ANNOTATION MAY NOT BE UPDATED  
 IN THE GIS MASTER DATABASES  
 PLEASE VERIFY WITH THE ENGINEERING DEPT.  
 ANY ITEM IN RED

**LEGEND**

UNIQUE PARCEL IDENTITY NUMBER [ ] MAP No. [ ] BLOCK No. [ ] PARCEL No. [ ]

76 REFERENCE TO ADJOINING MAP

02 REFERENCE TO BLOCK NUMBER



02 REFERENCE TO PARCEL NUMBER



**Easements**

- Access Easement
- Forest Conservation Easement
- Storm Drain Easement
- Sanitary Easement
- Utility Easement
- Waterline Easement

CITY OF HAGERSTOWN, MARYLAND	
ENGINEERING DEPT	
LOCATION: CITY OF HAGERSTOWN	
TITLE	
<b>TAX MAP 1</b>	
DRAWN BY	J Swan
DATE	10-16-2020
REVISION	DATE
SCALE	1"=100'
APPROVED	FILE NUMBER
DATE	
BY	CITY ENGINEER
	80-002-01

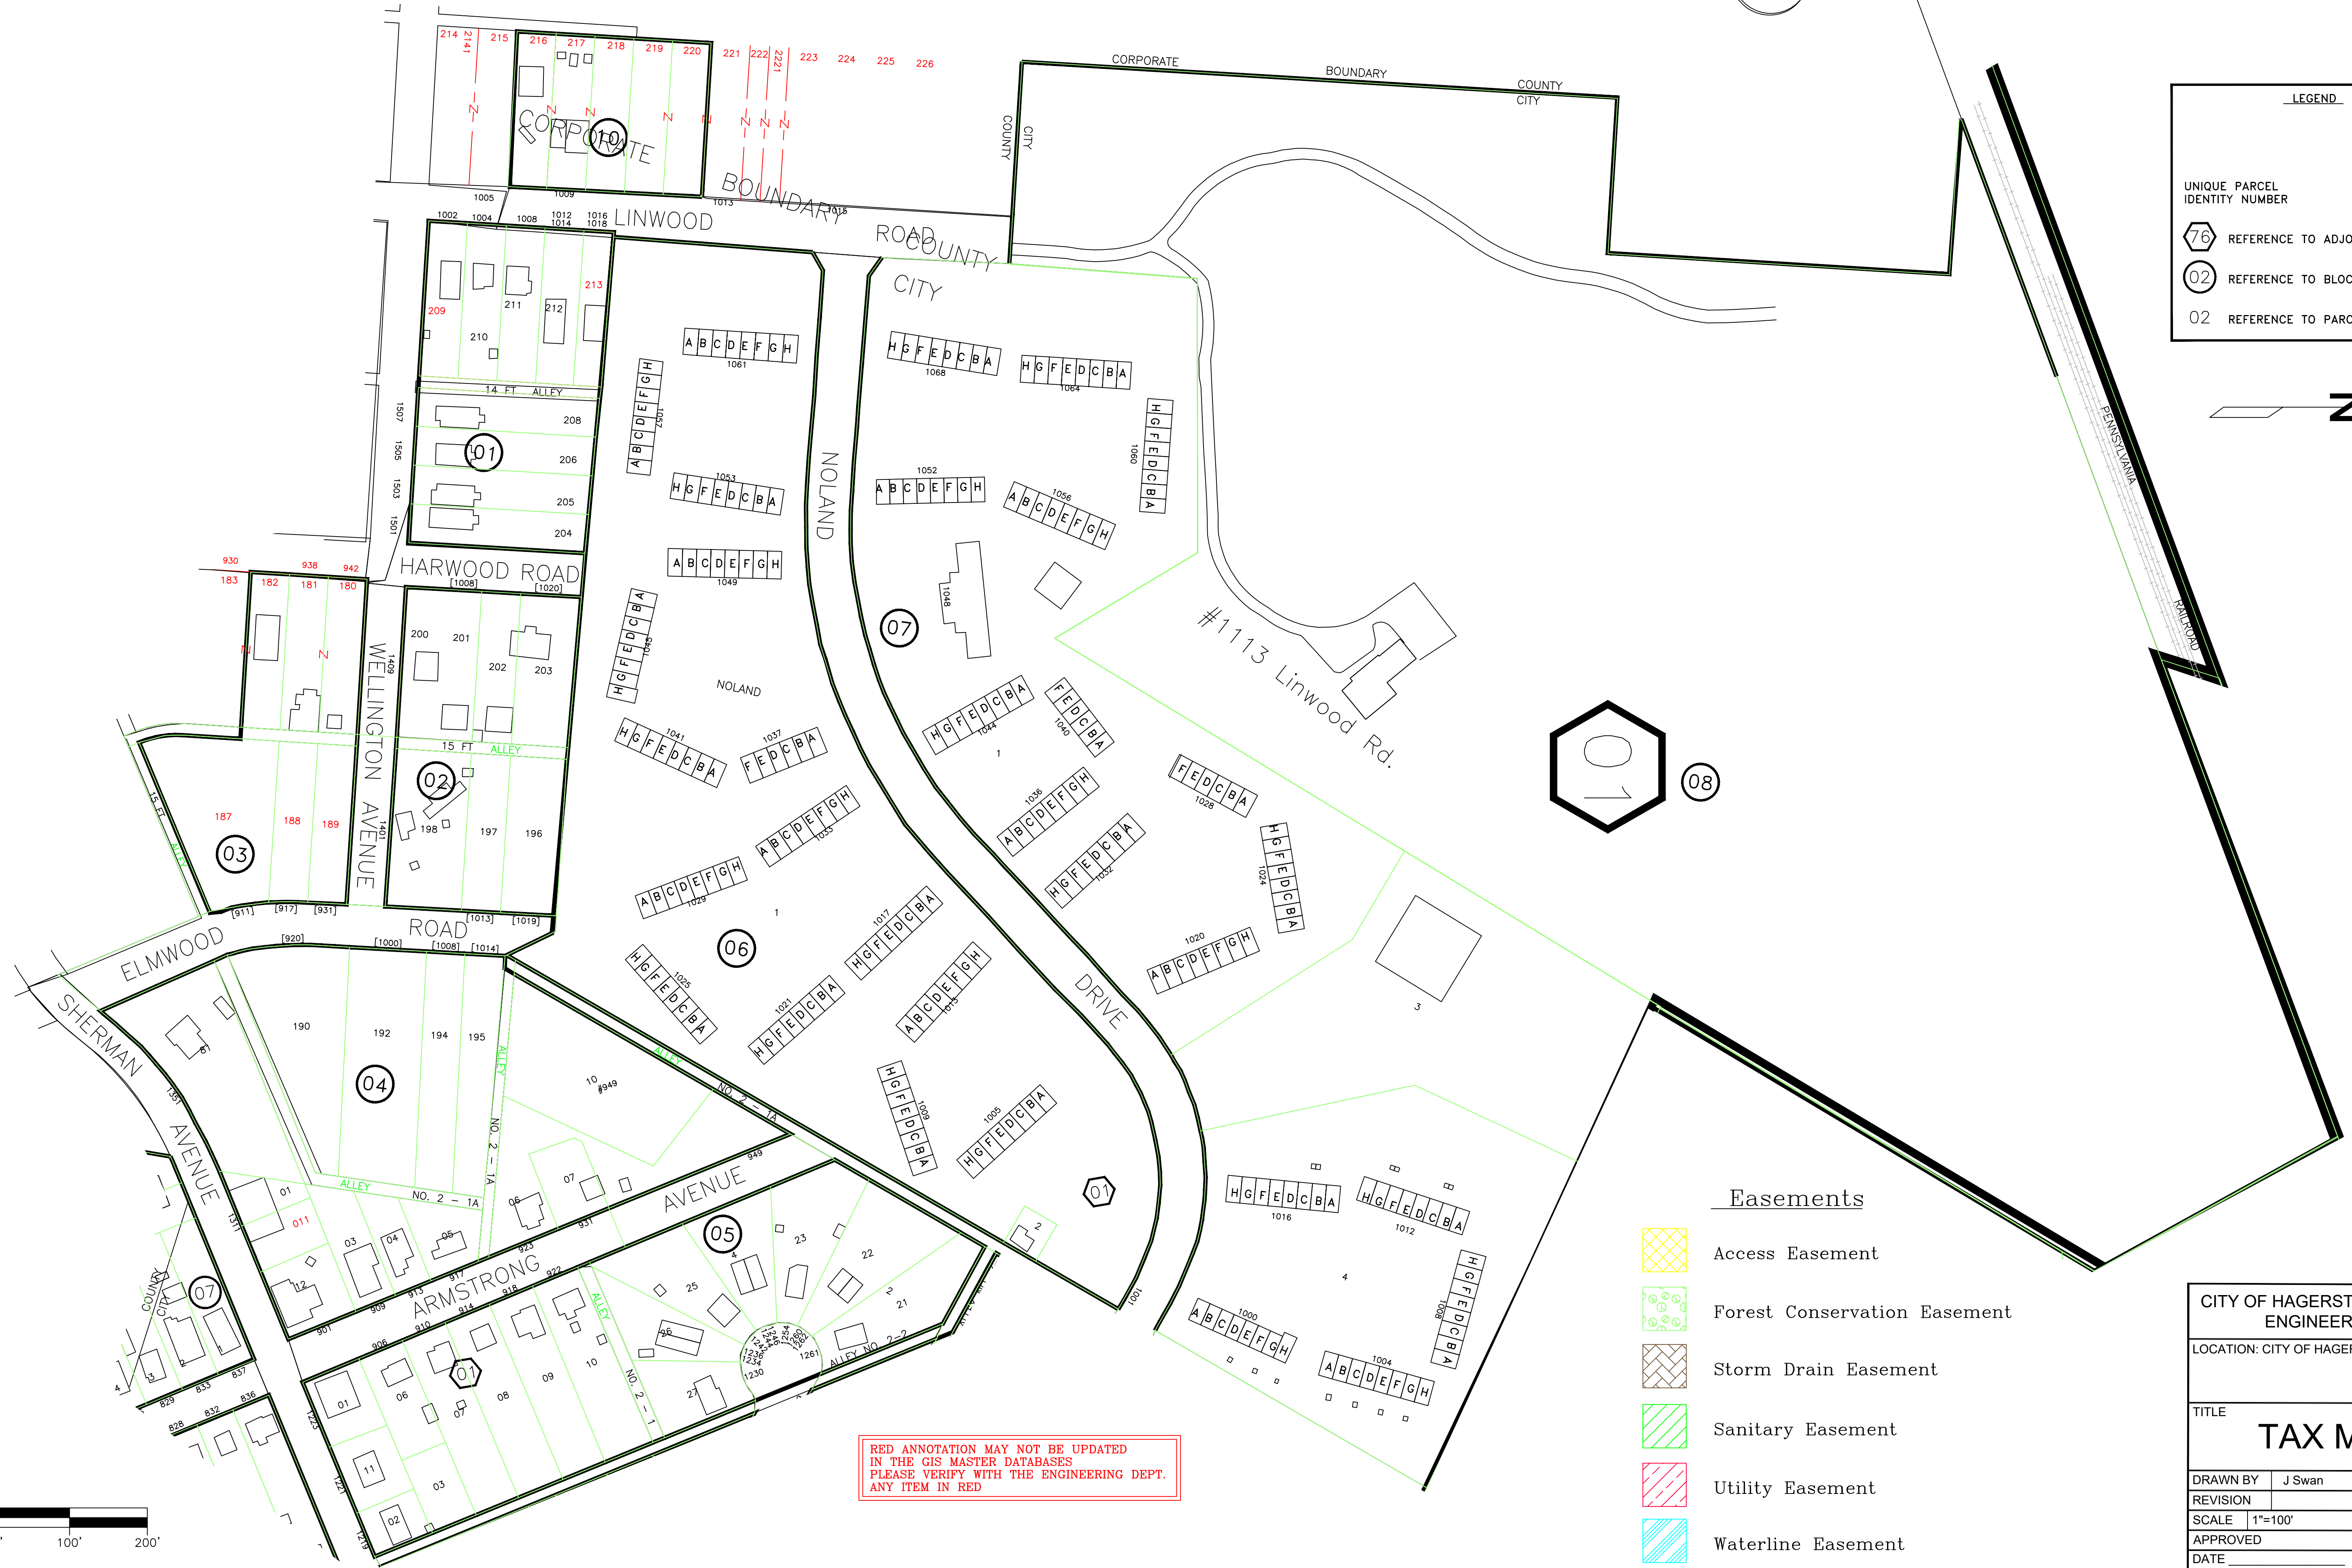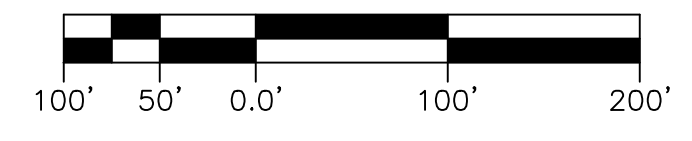

M:\Drawing\UNITS\80-002\_Tax\_Map\80-002\_Tax\_Map.dwg, Plot Date: 10/16/2020, 11:11 AM, User: jswan