
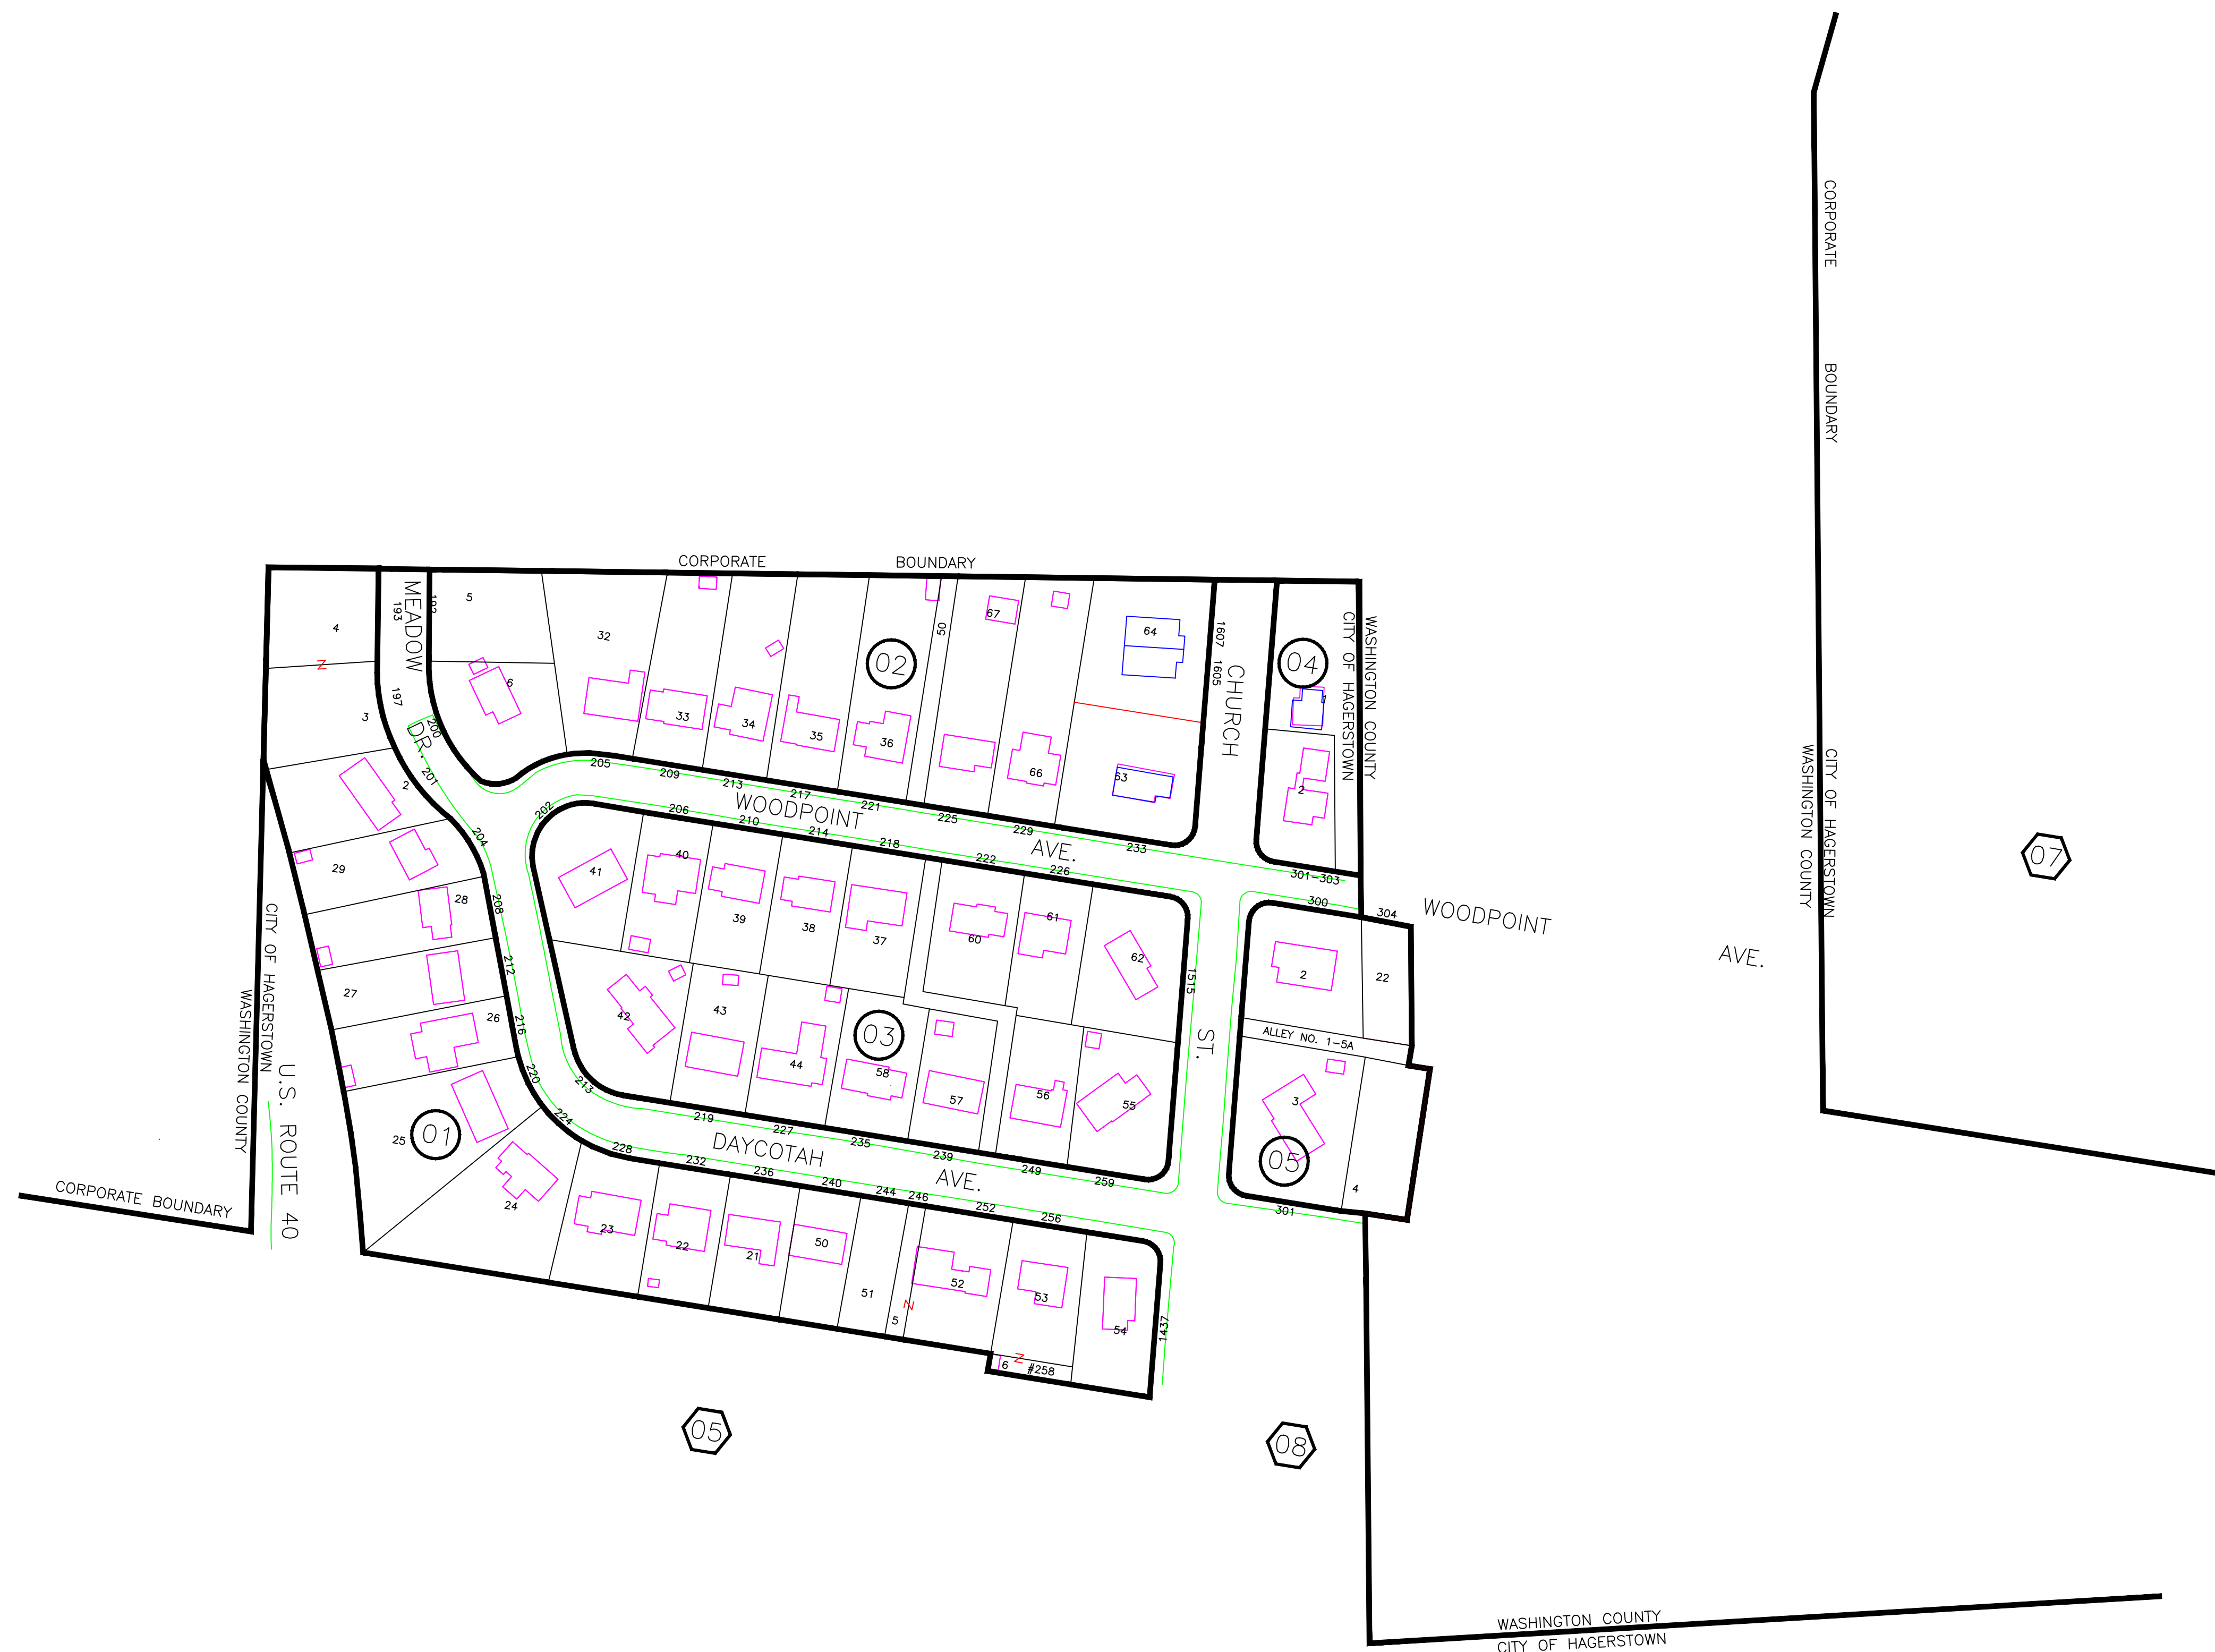


LEGEND		
UNIQUE PARCEL IDENTITY NUMBER	MAP No. 076-01-001	BLOCK No. PARCEL No.
	REFERENCE TO ADJOINING MAP	
	REFERENCE TO BLOCK NUMBER	
02	REFERENCE TO PARCEL NUMBER	

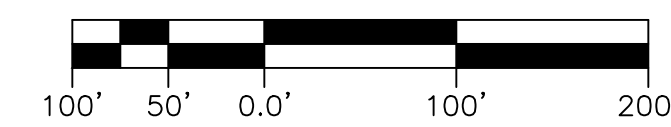

E-911 LEGEND	
	BUILDING FOOTPRINTS 4-2005
	ROAD CARTWAY 4-2005
	PARKING AREA 4-2005
Provided by: E911 Numbers Board, Spring 2005 Flight.	

NOTES: Digital Base - FSJ 2006 Digital photo Base - update House number Files - redlines transferred 2005 E911 Planimetry - Houses and pavement Added legal parcel lines - per recorded plats			
CITY OF HAGERSTOWN, MARYLAND ENGINEERING DEPARTMENT			
LOCATION City of Hagerstown			
TITLE TAX MAP 6			
DRAWN BY	T.Williams	DATE	01-20-02
Revision	T.Williams	DATE	08-18-11
SCALES	HORIZ.: 1" = 100'	VERTICAL:	
DATE	APPROVED		FILE NUMBER
BY	CITY ENGINEER		80-002-06

RED ANNOTATION MAY NOT BE UPDATED
IN THE GIS MASTER DATABASES
PLEASE VERIFY WITH THE ENGINEERING DEPT.
ANY ITEM IN RED

F:\GIS\104-002-06-001\104-002-06-001.dwg - 10/18/11 - 10:57:00 AM - User: T.Williams