


20

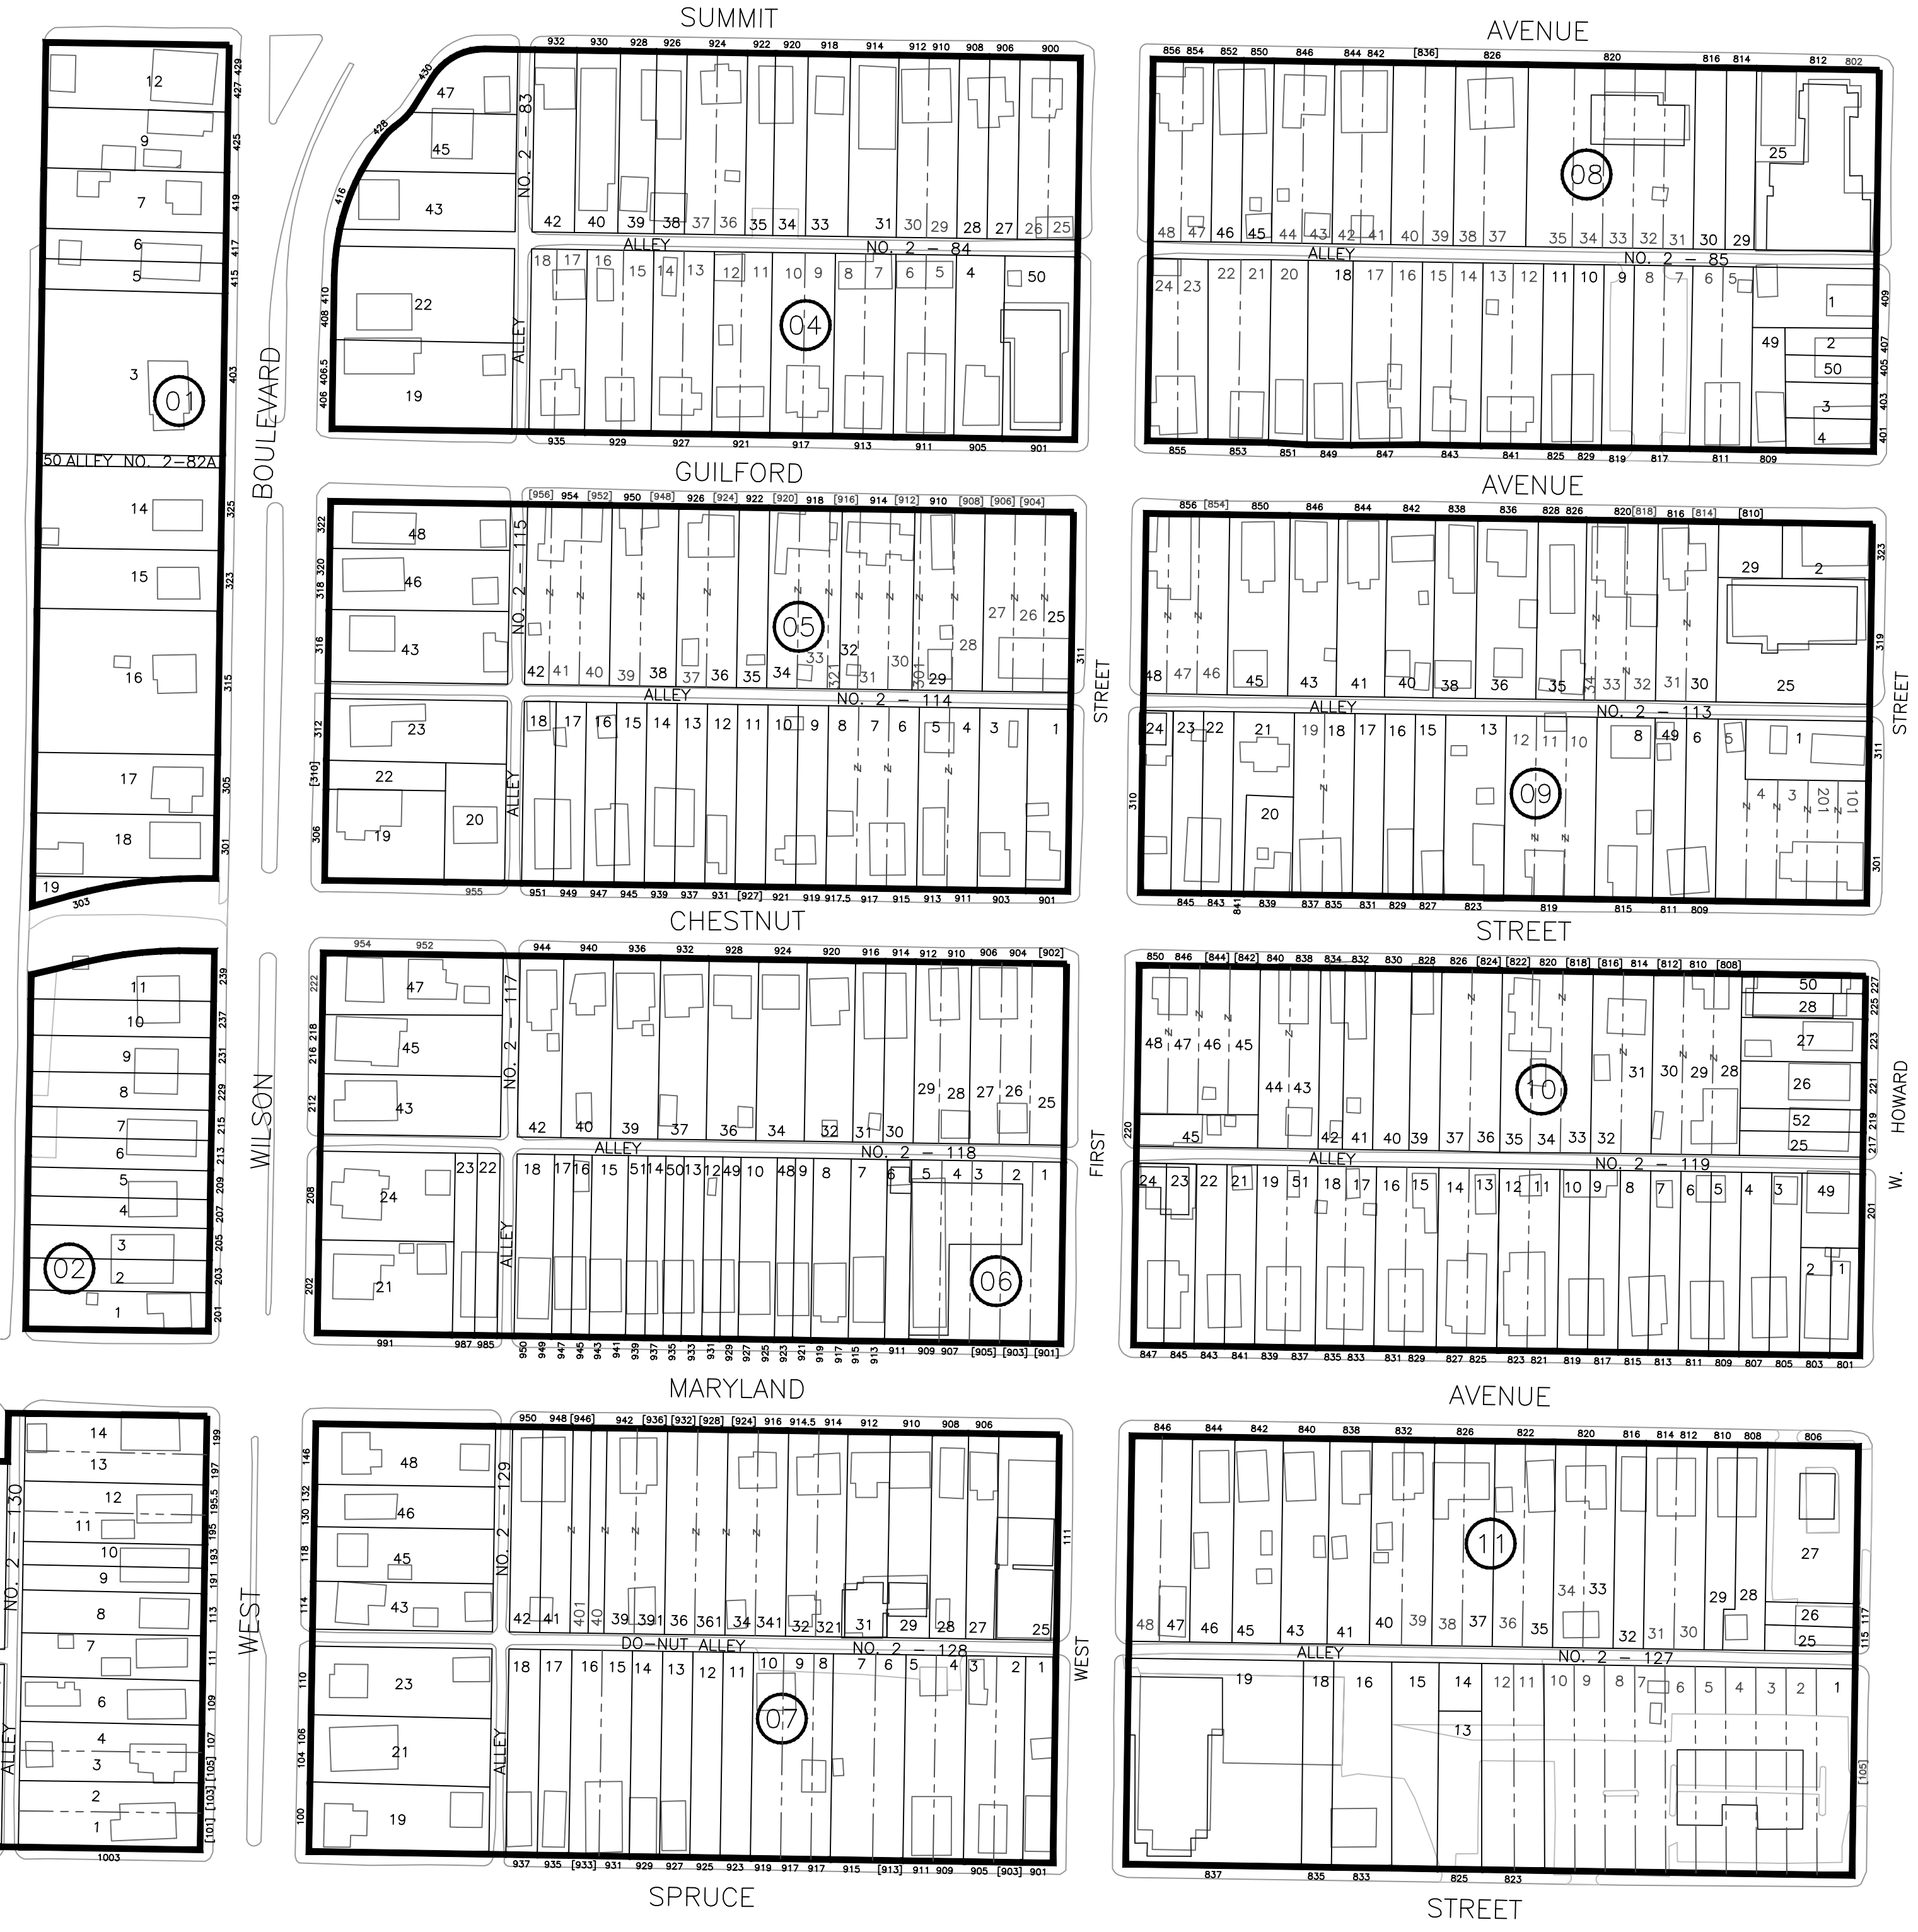

30

E-911 LEGEND

[Symbol]	BUILDING FOOTPRINTS 4-2005
[Symbol]	ROAD CARTWAY 4-2005
[Symbol]	PARKING AREA 4-2005

Provided by: E911 Numbers Board, Spring 2005 Flight.


LEGEND

[Symbol]	UNIQUE PARCEL IDENTITY NUMBER
[Symbol]	MAP No.
[Symbol]	BLOCK No.
[Symbol]	PARCEL No.

076 REFERENCE TO ADJOINING MAP

02 REFERENCE TO BLOCK NUMBER

02 REFERENCE TO PARCEL NUMBER

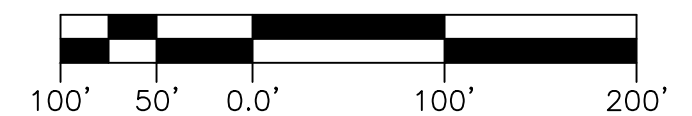

NOTES: Digital Base - FSU
2006 Digital photo Base - update
House number Files - redlines transferred
2005 E911 Planimetry - Houses and pavement
Added legal parcel lines - per recorded plats

CITY OF HAGERSTOWN, MARYLAND ENGINEERING DEPARTMENT	
LOCATION City of Hagerstown	
TITLE TAX MAP 29	
DRAWN BY T.Williams	DATE 10-07-02
Revision T.Williams	DATE 05-27-10
SCALES HORIZ.: 1" = 100'	VERTICAL:
APPROVED	FILE NUMBER
DATE	80-002-29
BY _____ CITY ENGINEER	

RED ANNOTATION MAY NOT BE UPDATED
IN THE GIS MASTER DATABASES
PLEASE VERIFY WITH THE ENGINEERING DEPT.
ANY ITEM IN RED

19

37

A:\GIS\2010\Map-001\05-002\Draw\05020229.dwg File: 05_2011_1 - 21:23pm User: twilliams