
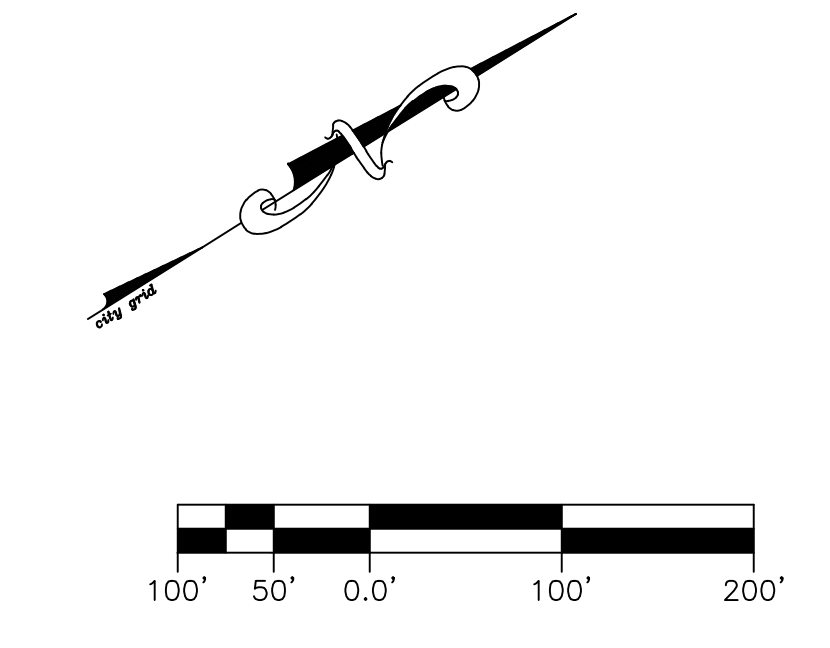


Potomac/Broadway Historic District

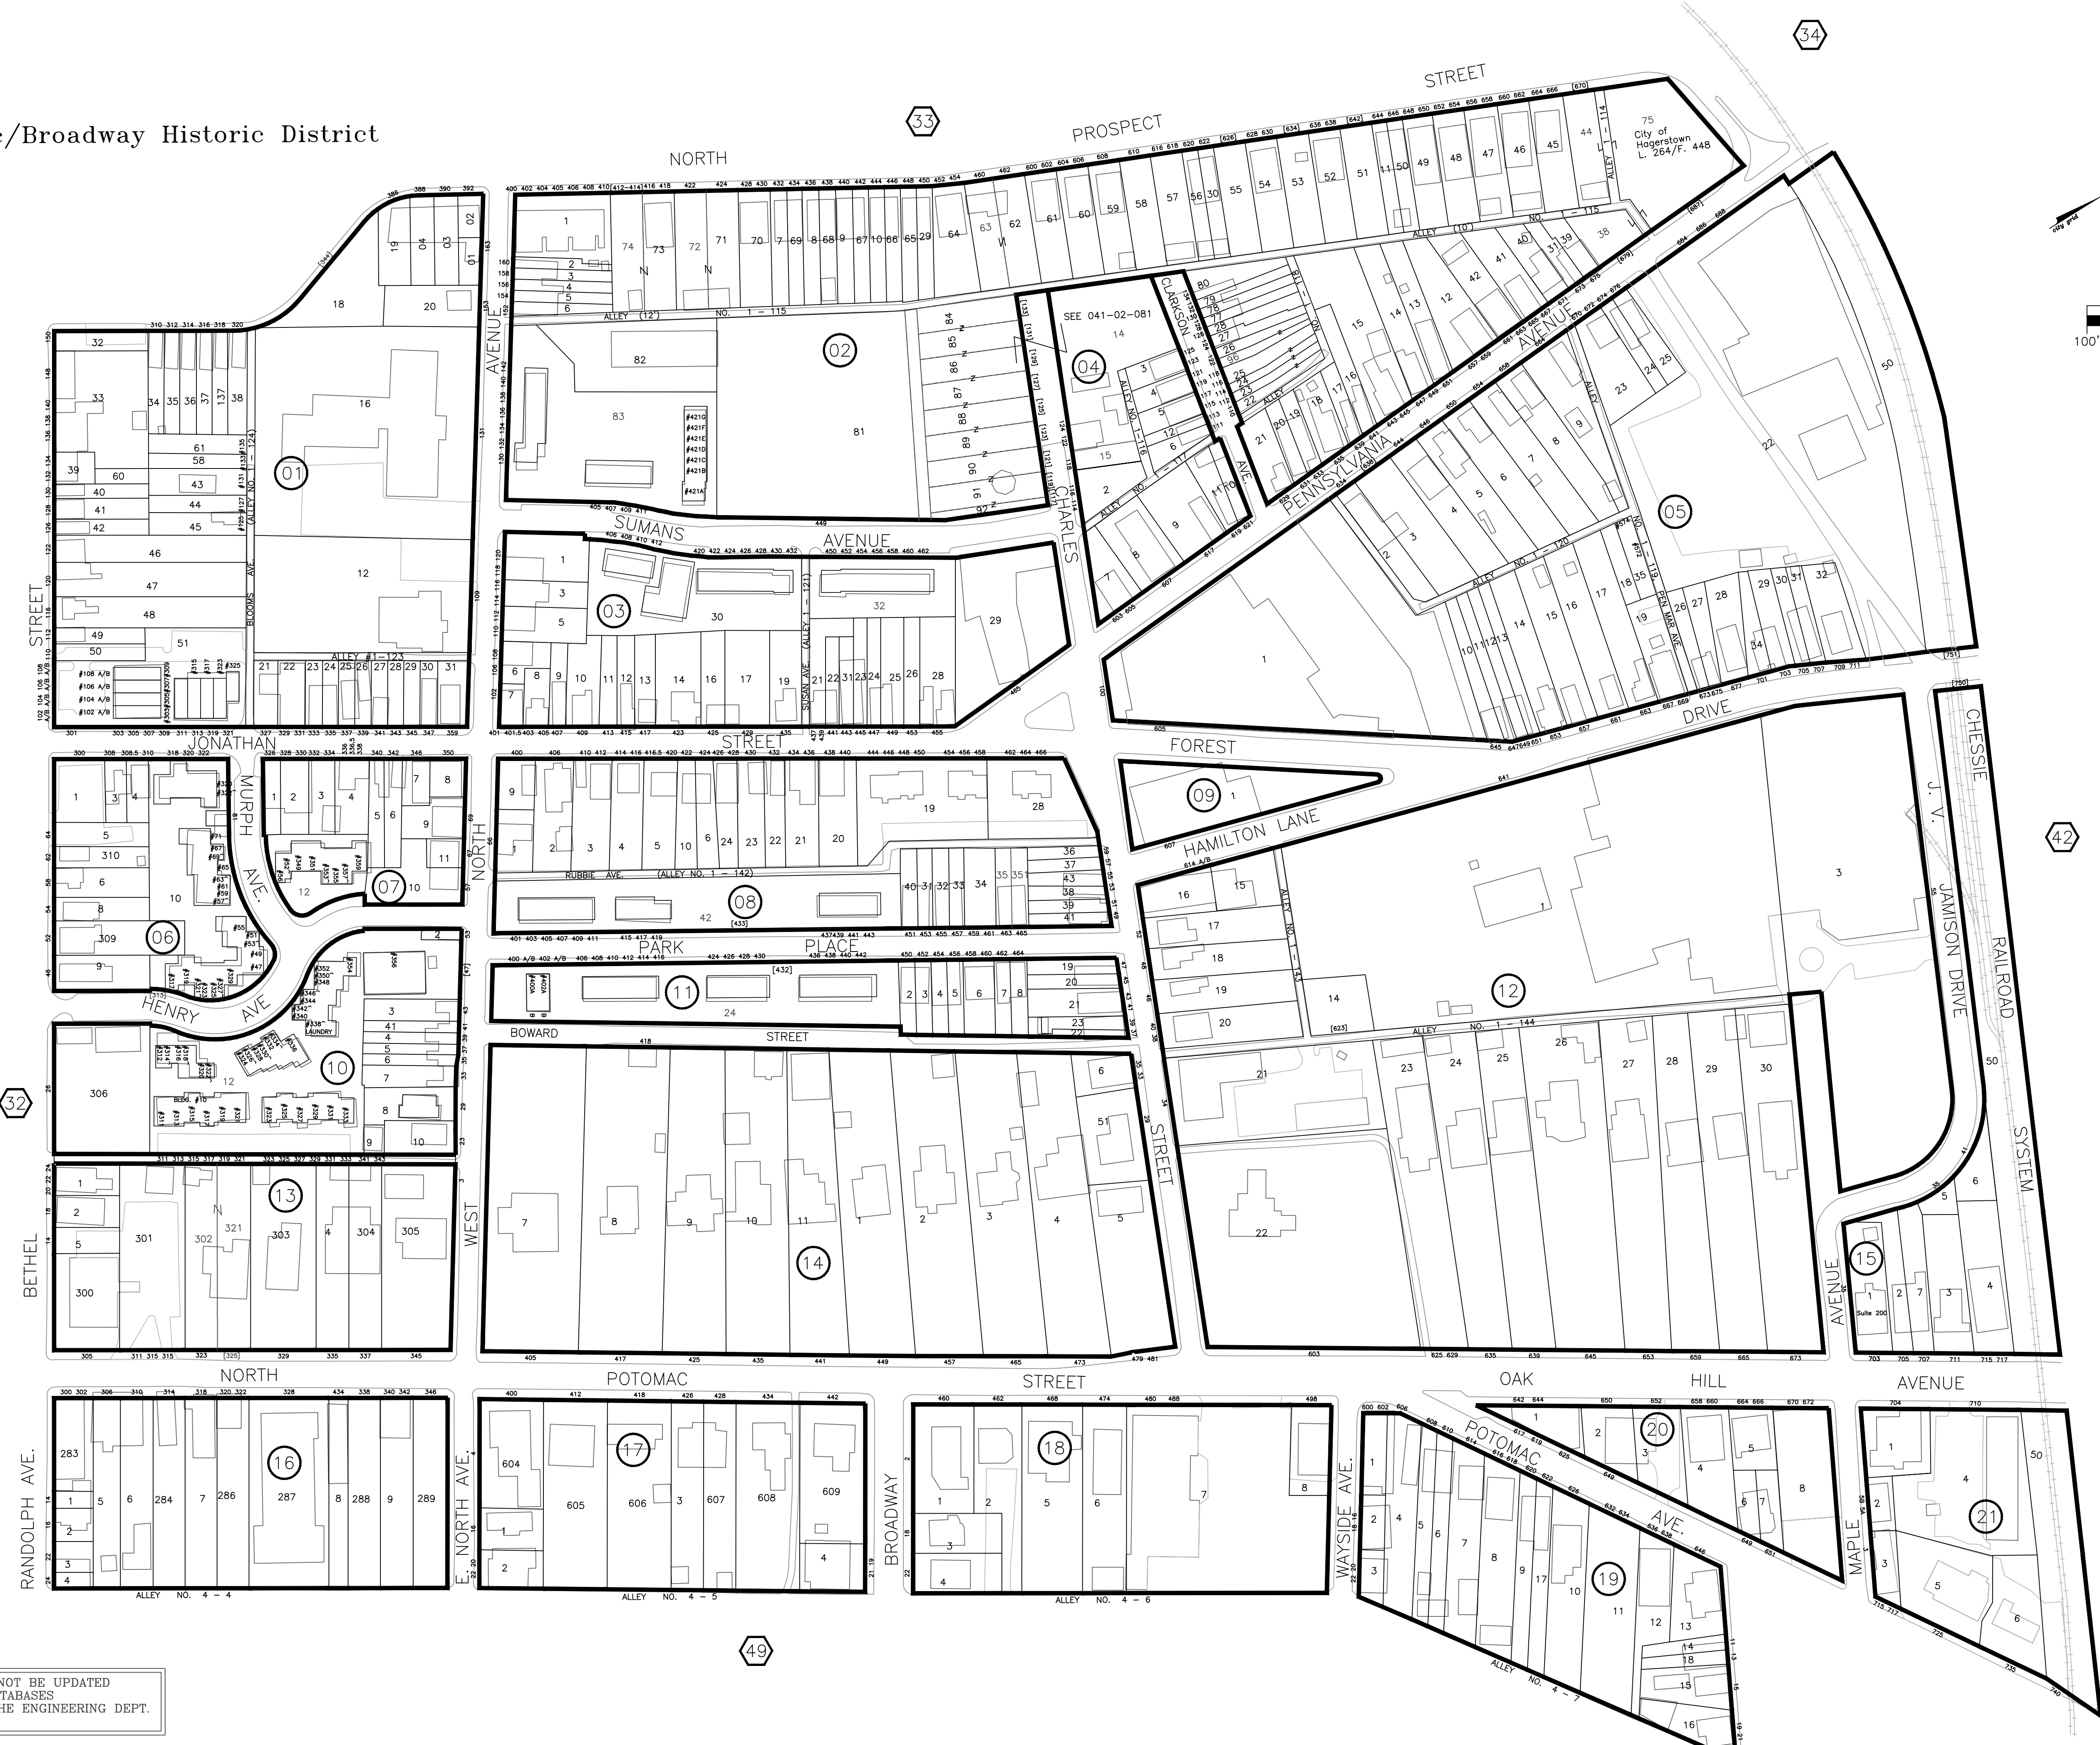

**E-911 LEGEND**

[Solid black shape]	BUILDING FOOTPRINTS 4-2005
[Dashed line]	ROAD CARTWAY 4-2005
[Hatched area]	PARKING AREA 4-2005

Provided by: E911 Numbers Board, Spring 2005 Flight.

**LEGEND**

[Numbered circle]	UNIQUE PARCEL IDENTITY NUMBER	[Map No.]	MAP No.
[Numbered circle]		[Block No.]	BLOCK No.
[Numbered circle]		[Parcel No.]	PARCEL No.
[Hexagon]	REFERENCE TO ADJOINING MAP		
[Circle]	REFERENCE TO BLOCK NUMBER		
[Circle]	REFERENCE TO PARCEL NUMBER		

NOTES: Digital Base - FSU  
 2006 Digital photo Base - update  
 House number Files - redlines transferred  
 2005 E911 Planimetry - Houses and pavement  
 Added legal parcel lines - per recorded plats

**CITY OF HAGERSTOWN, MARYLAND  
 ENGINEERING DEPARTMENT**

LOCATION City of Hagerstown

TITLE  
**TAX MAP 41**

DRAWN BY T.Williams	DATE 03-05-03
Revision N. McKenny	DATE 12-09-08
SCALES HORIZ.: 1"= 100'	VERTICAL:
APPROVED	FILE NUMBER
DATE	80-002-41
BY CITY ENGINEER	

RED ANNOTATION MAY NOT BE UPDATED  
 IN THE GIS MASTER DATABASES  
 PLEASE VERIFY WITH THE ENGINEERING DEPT.  
 ANY ITEM IN RED

A:\GIS\GIS\Map\41\Map\41\_002\_41.dwg File No. 2011-11-15 11:00 AM