

BROADFORDING ROAD

LEGEND

UNIQUE PARCEL IDENTITY NUMBER

MAP No. 076-01-001

BLOCK No. 02

PARCEL No. 02

76 REFERENCE TO ADJOINING MAP

02 REFERENCE TO BLOCK NUMBER

02 REFERENCE TO PARCEL NUMBER



RED ANNOTATION MAY NOT BE UPDATED IN THE GIS MASTER DATABASES PLEASE VERIFY WITH THE ENGINEERING DEPT. ANY ITEM IN RED

WASHINGTON COUNTY
CITY OF HAGERSTOWN

PROPOSED DEVELOPMENT
— UNDER CONSTRUCTION

BRECCIA WAY

SEDGWICK WAY (Private)

BUELL COURT

SLATE WAY (Private)

HAGERS CROSSING DRIVE


PERLITE WAY (Private)

FARRAGUT WAY (Private)

ATLANTA COURT

SINTER WAY (Private)

WASHINGTON COUNTY
CITY OF HAGERSTOWN

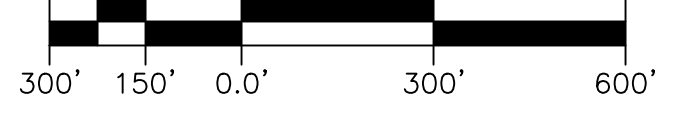

NOTES: Digital Base - FSU
2006 Digital photo Base - update
House number Files - redlines transferred
2005 E911 Planimetry - Houses and pavement
Added legal parcel lines - per recorded plats

CITY OF HAGERSTOWN, MARYLAND
ENGINEERING DEPARTMENT

LOCATION City of Hagerstown

TITLE
TAX MAP 81

DRAWN BY T.Williams DATE 08-31-04

Revision T.Williams DATE 03-11-16

SCALES HORIZ.: 1"= 100' VERTICAL:

APPROVED FILE NUMBER

DATE 80-002-81

BY CITY ENGINEER

M:\DWGSET\80-002 - Tax Map\80-002-81.dwg Jul 14, 2016 1:10:20 PM User: hwilliams