


COVER

NOTE: THE COVER SHALL HAVE THE WORDS "TRAFFIC SIGNAL" MOLDED INTO THE SURFACE.

NOTE: COVER AND BOX SHALL SUPPORT A 5000 LB. LOAD APPLIED OVER A 10 SQUARE INCH AREA.

NOTE: THIS HANDBOX SHALL BE USED FOR ALL HANDBOX APPLICATIONS EXCEPT FOR THE SIGNAL CONTROLLER WHICH SHALL BE MD DEPT. OF TRANS. STATE HIGHWAY ADMINISTRATION STD. NO. MD-811.01, STD. NO. MD-811.02, AND STD. NO. MD-811.03.

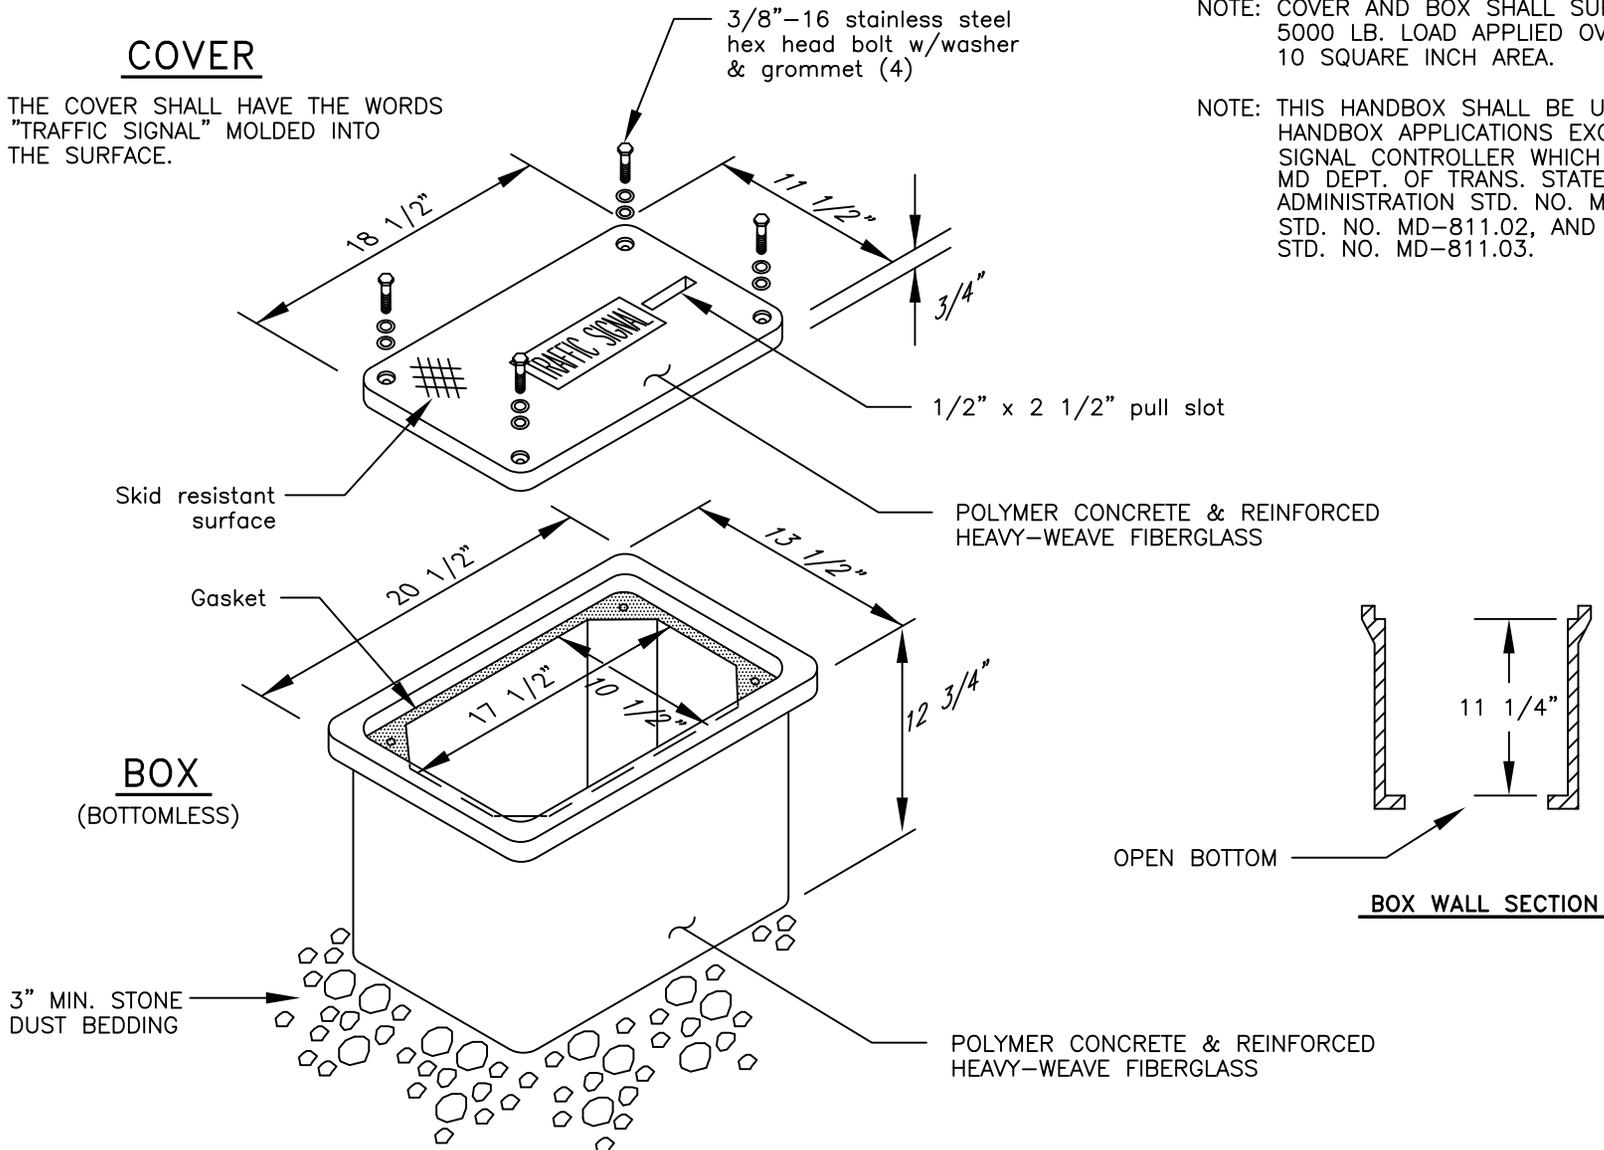

CITY OF HAGERSTOWN, MARYLAND - ENGINEERING AND INSPECTIONS DEPARTMENT

TRAFFIC SIGNAL STANDARD DETAIL TRAFFIC SIGNAL HAND BOX

ISSUE DATE: 01-01-03

REVISIONS

Plate **TS-020**